


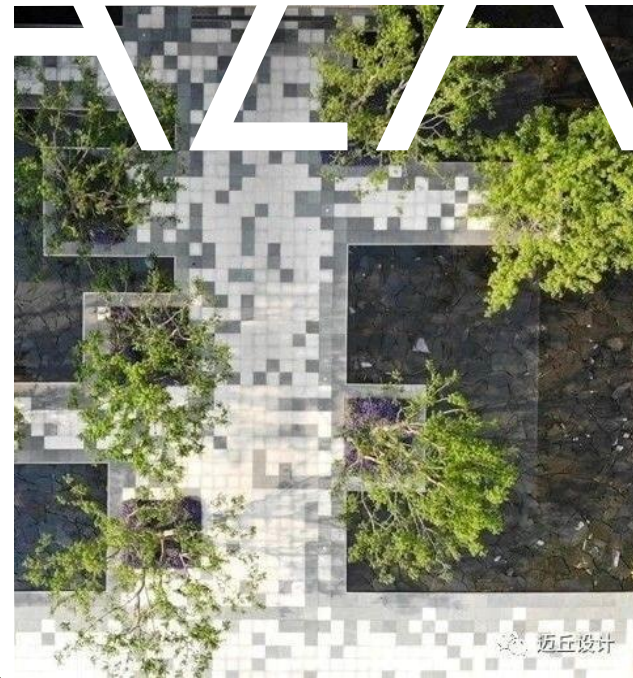
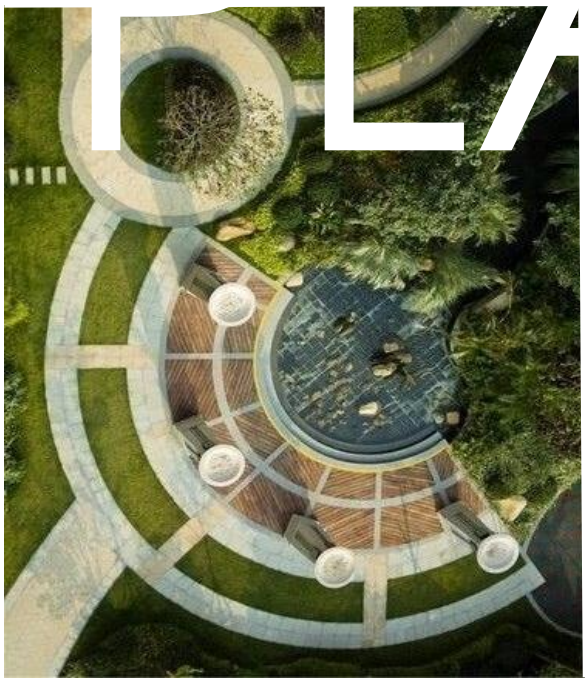


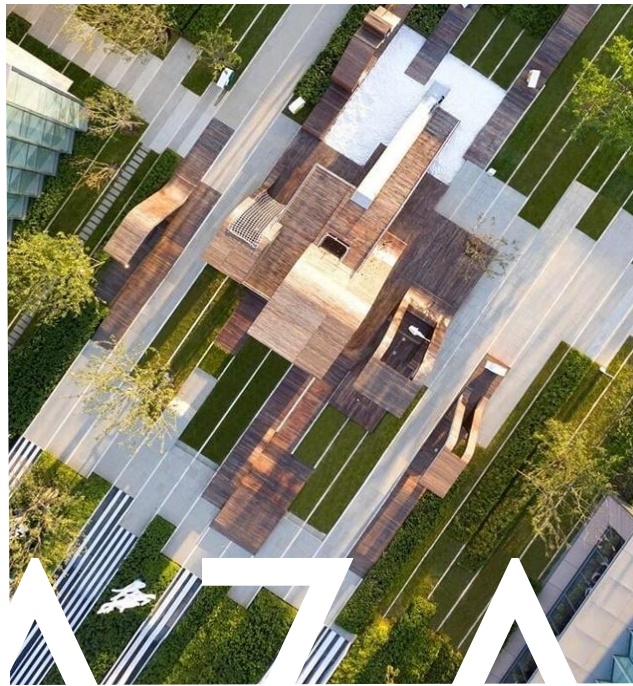

PLAZAS II

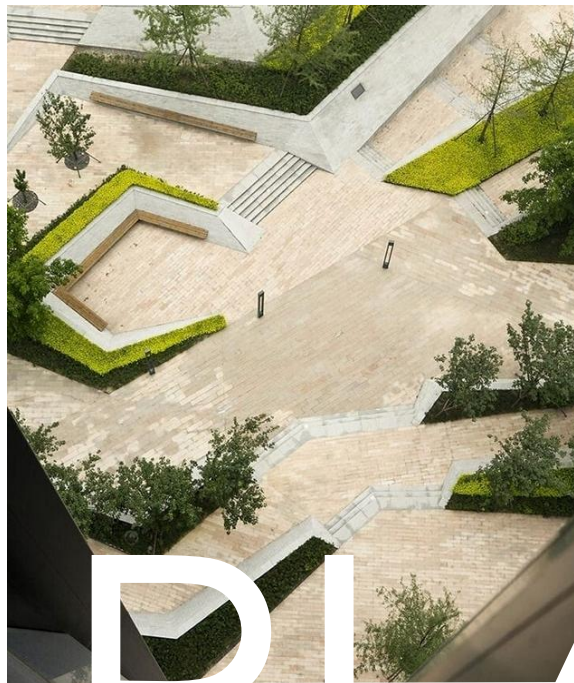

**ARTS BLOCK ENTRANCE, NEWMAN BUILDING,
UCD, IRLAND A STEPHEN DIAMOND**

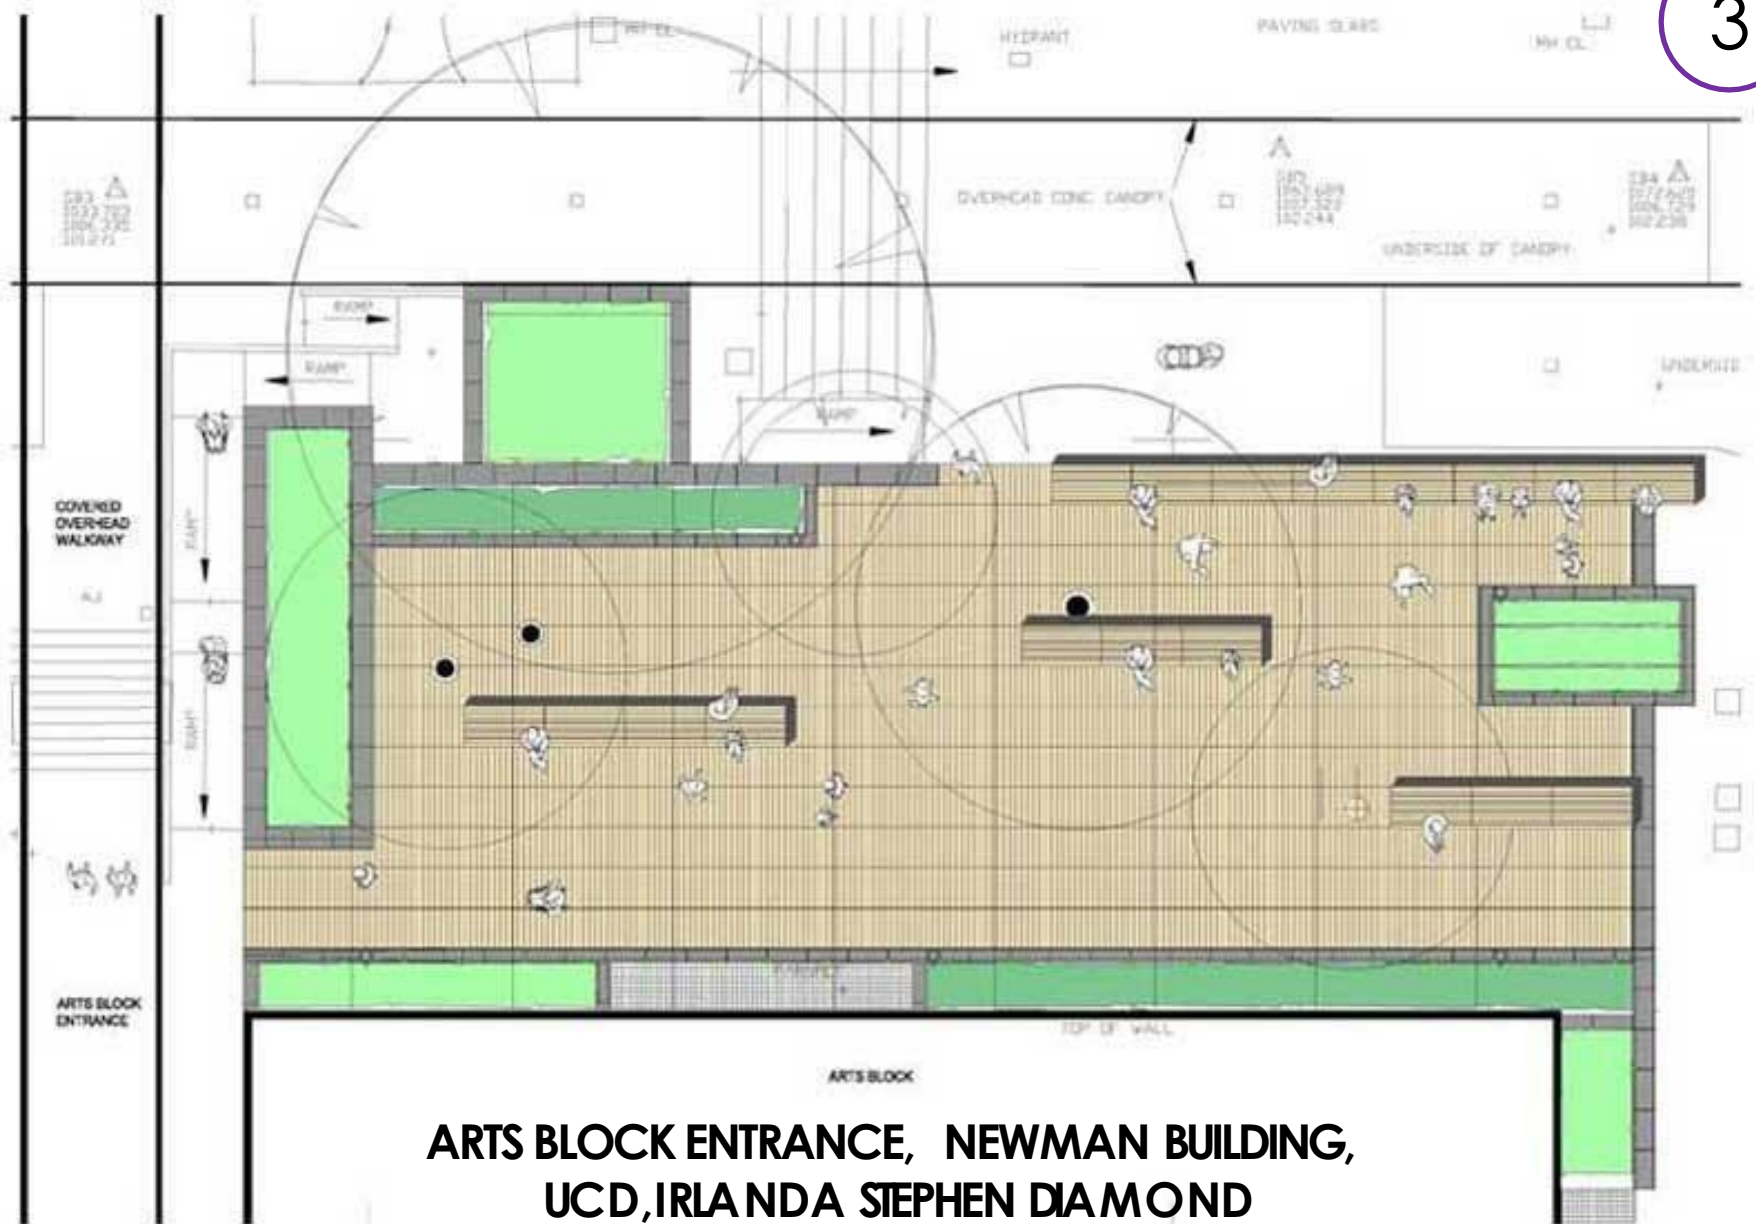













LA MANTARRAYA – PUEBLA - MEXICO






PLANTA DE CONJUNTO
ESCALA: 1:500











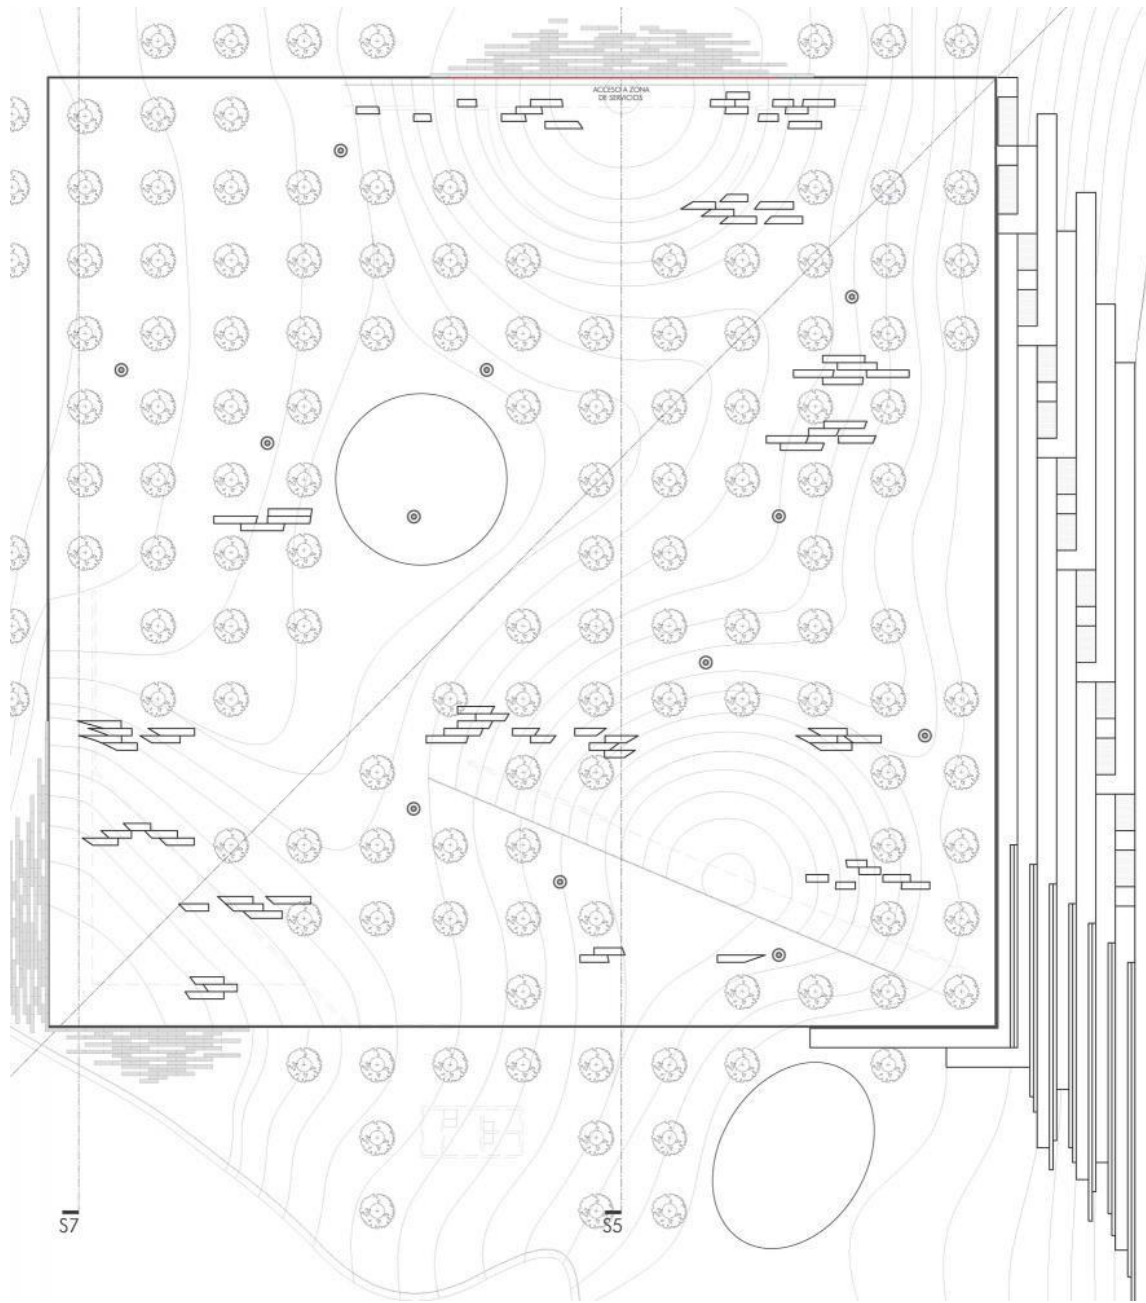


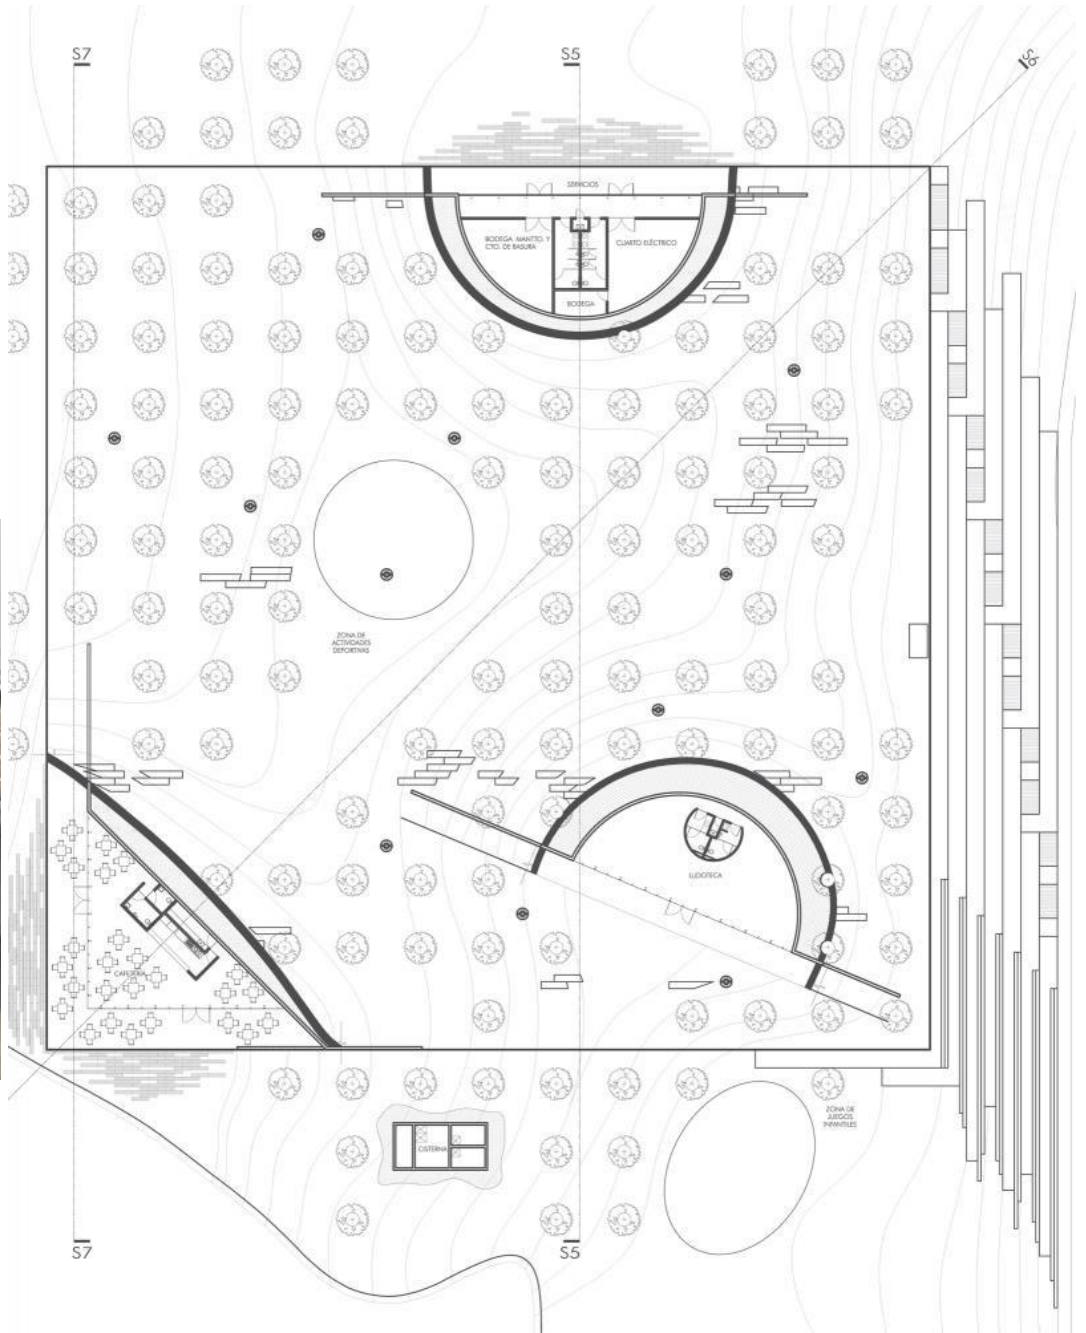

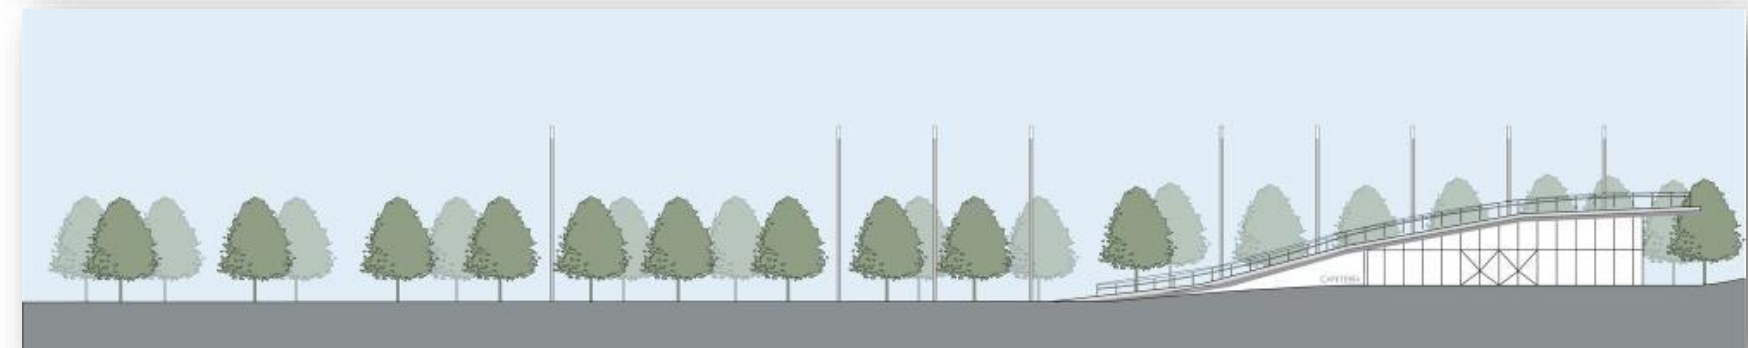





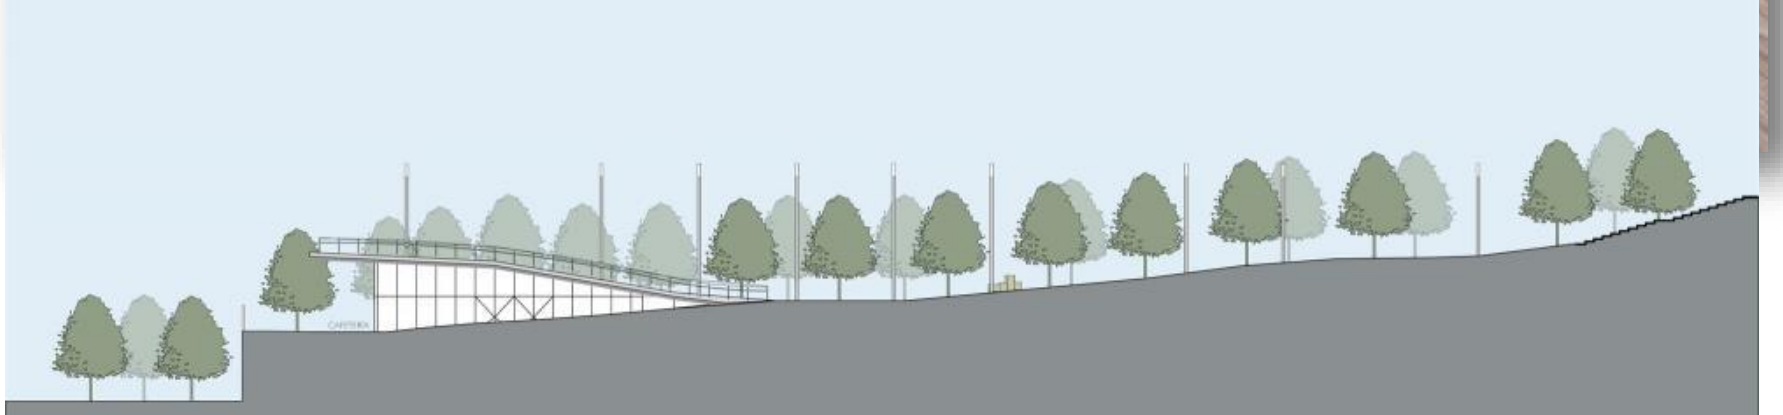




SCHOLARS' GREEN PARK

MISSISSAUGA, ONTARIO CANADA




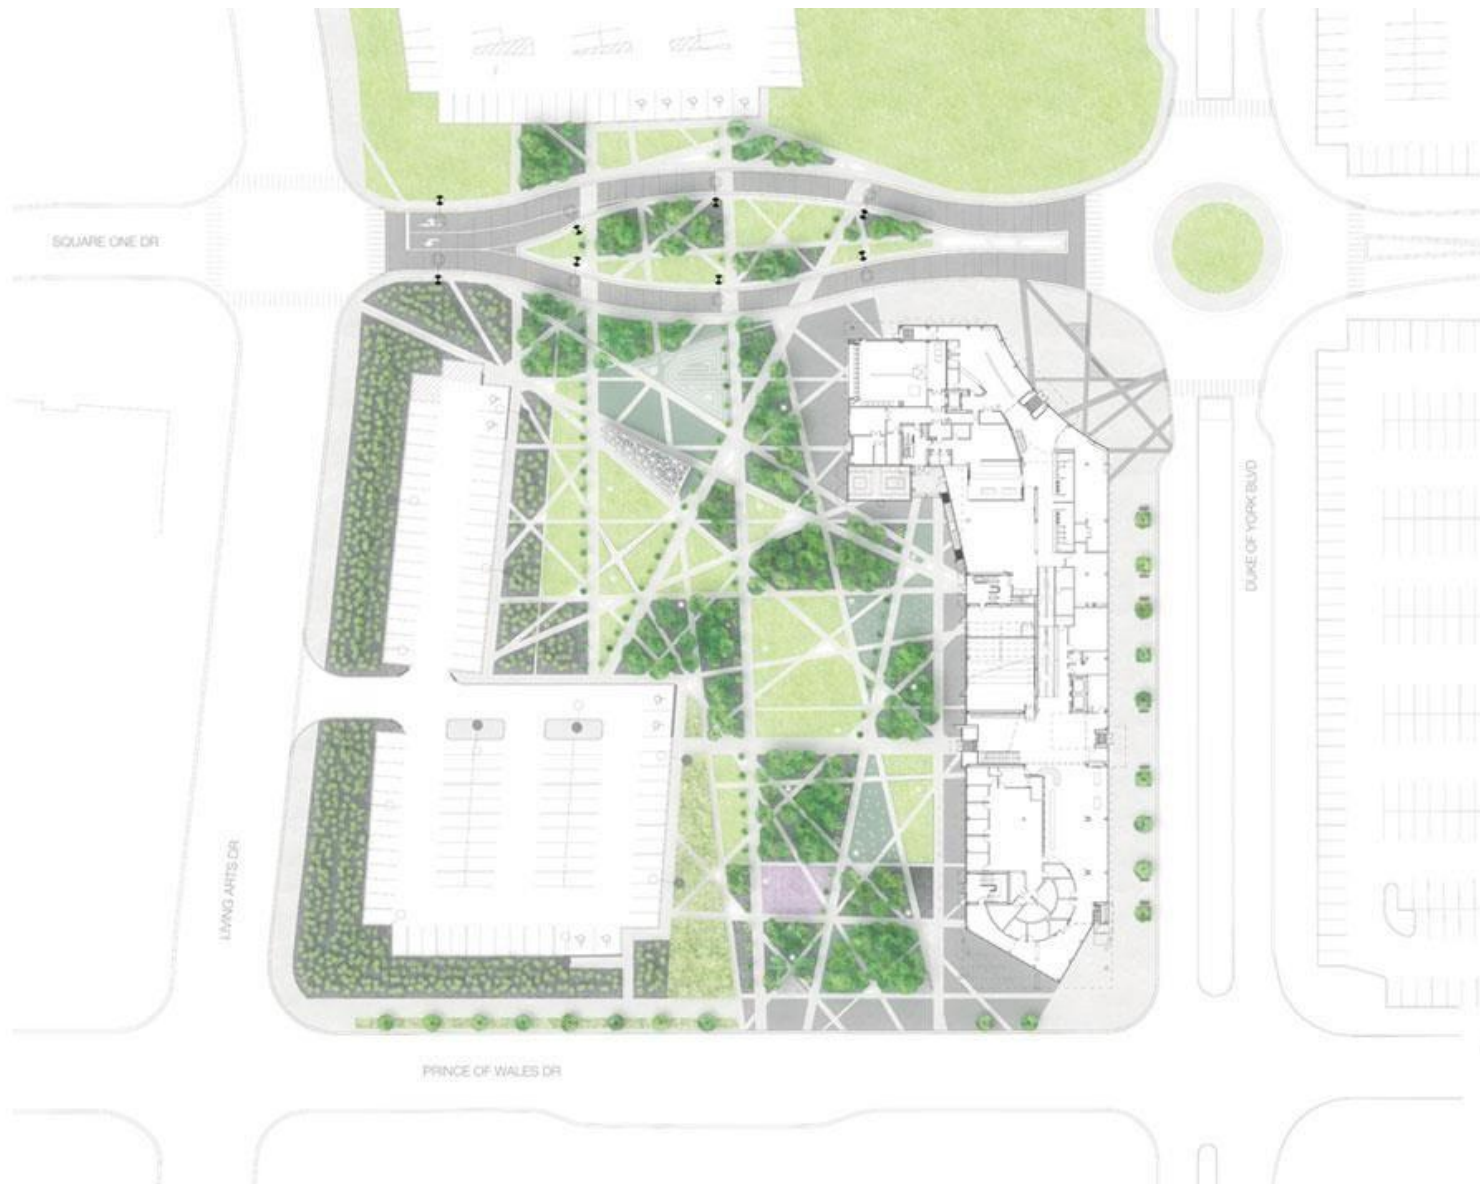


**SCHOLARS
GREEN PARK**
 LANDSCAPE PLAN


1/750
 FEB 8 2011

gh3 terraplan
landscape architects

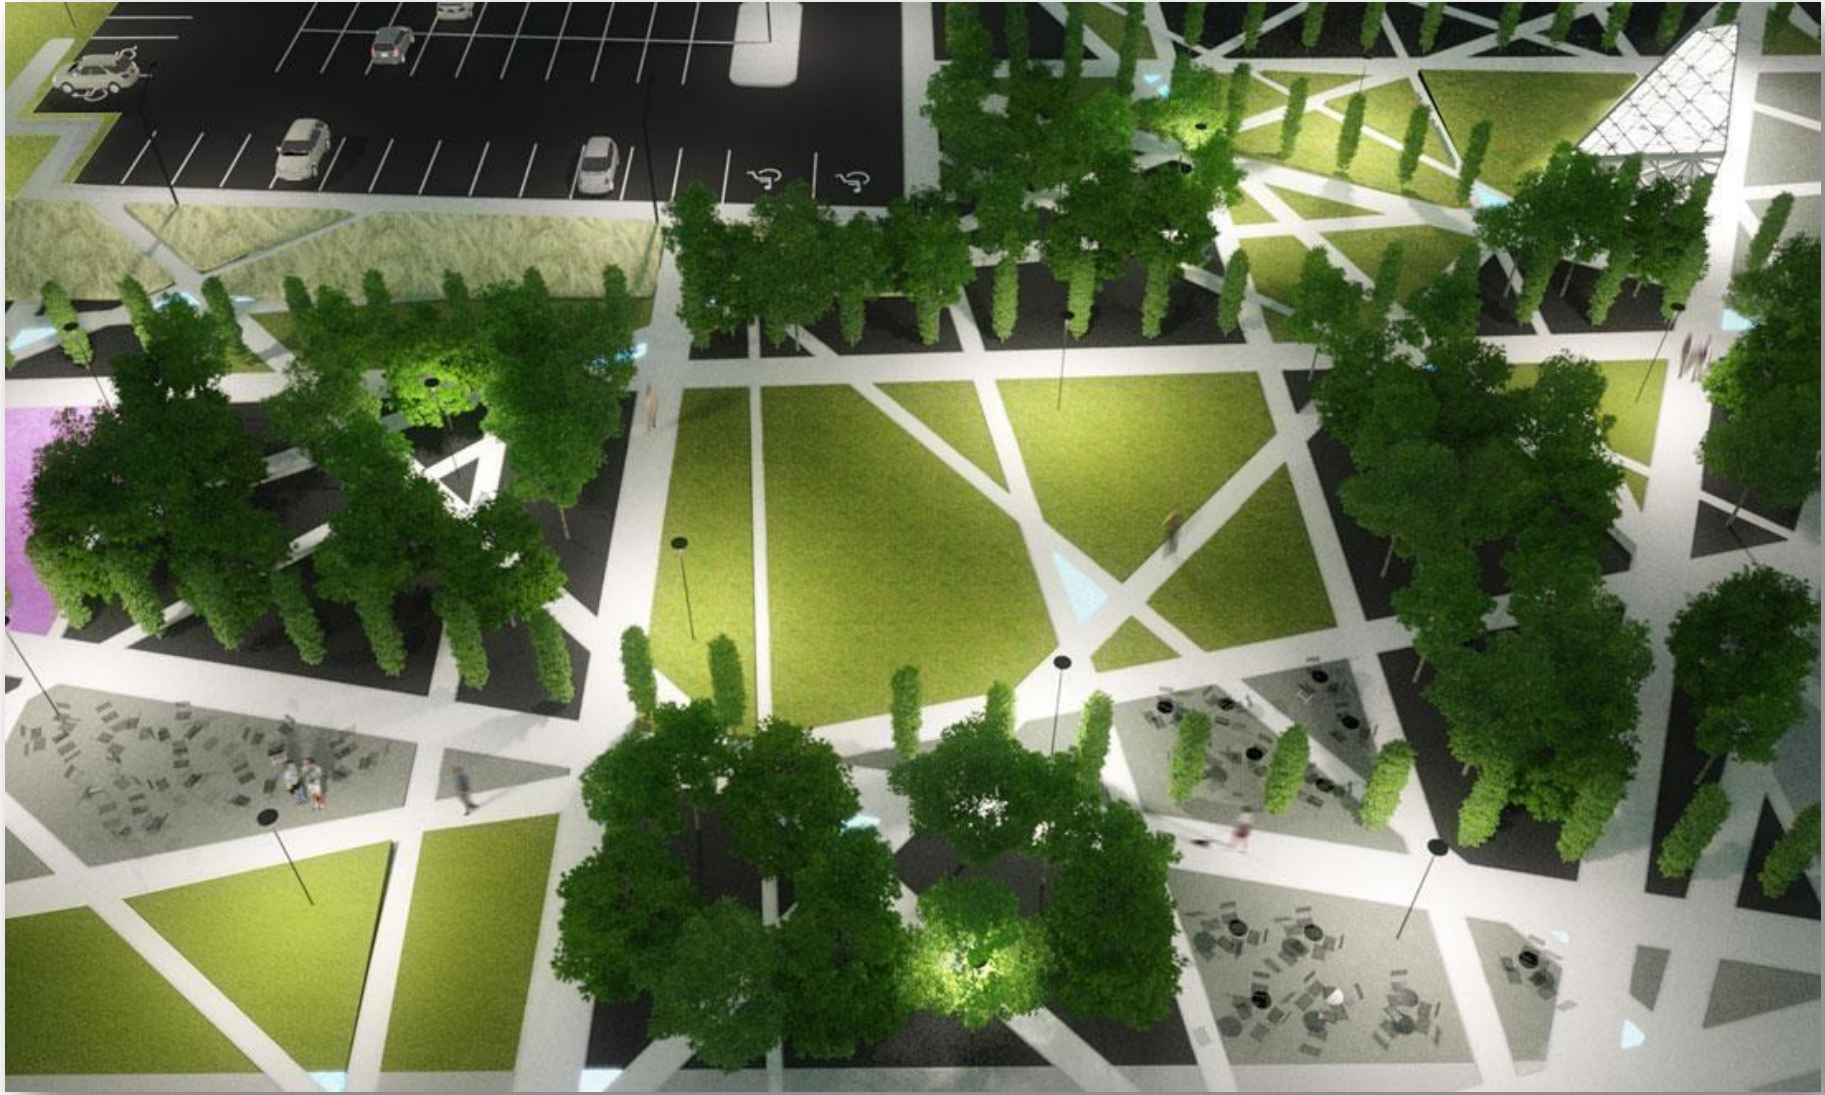






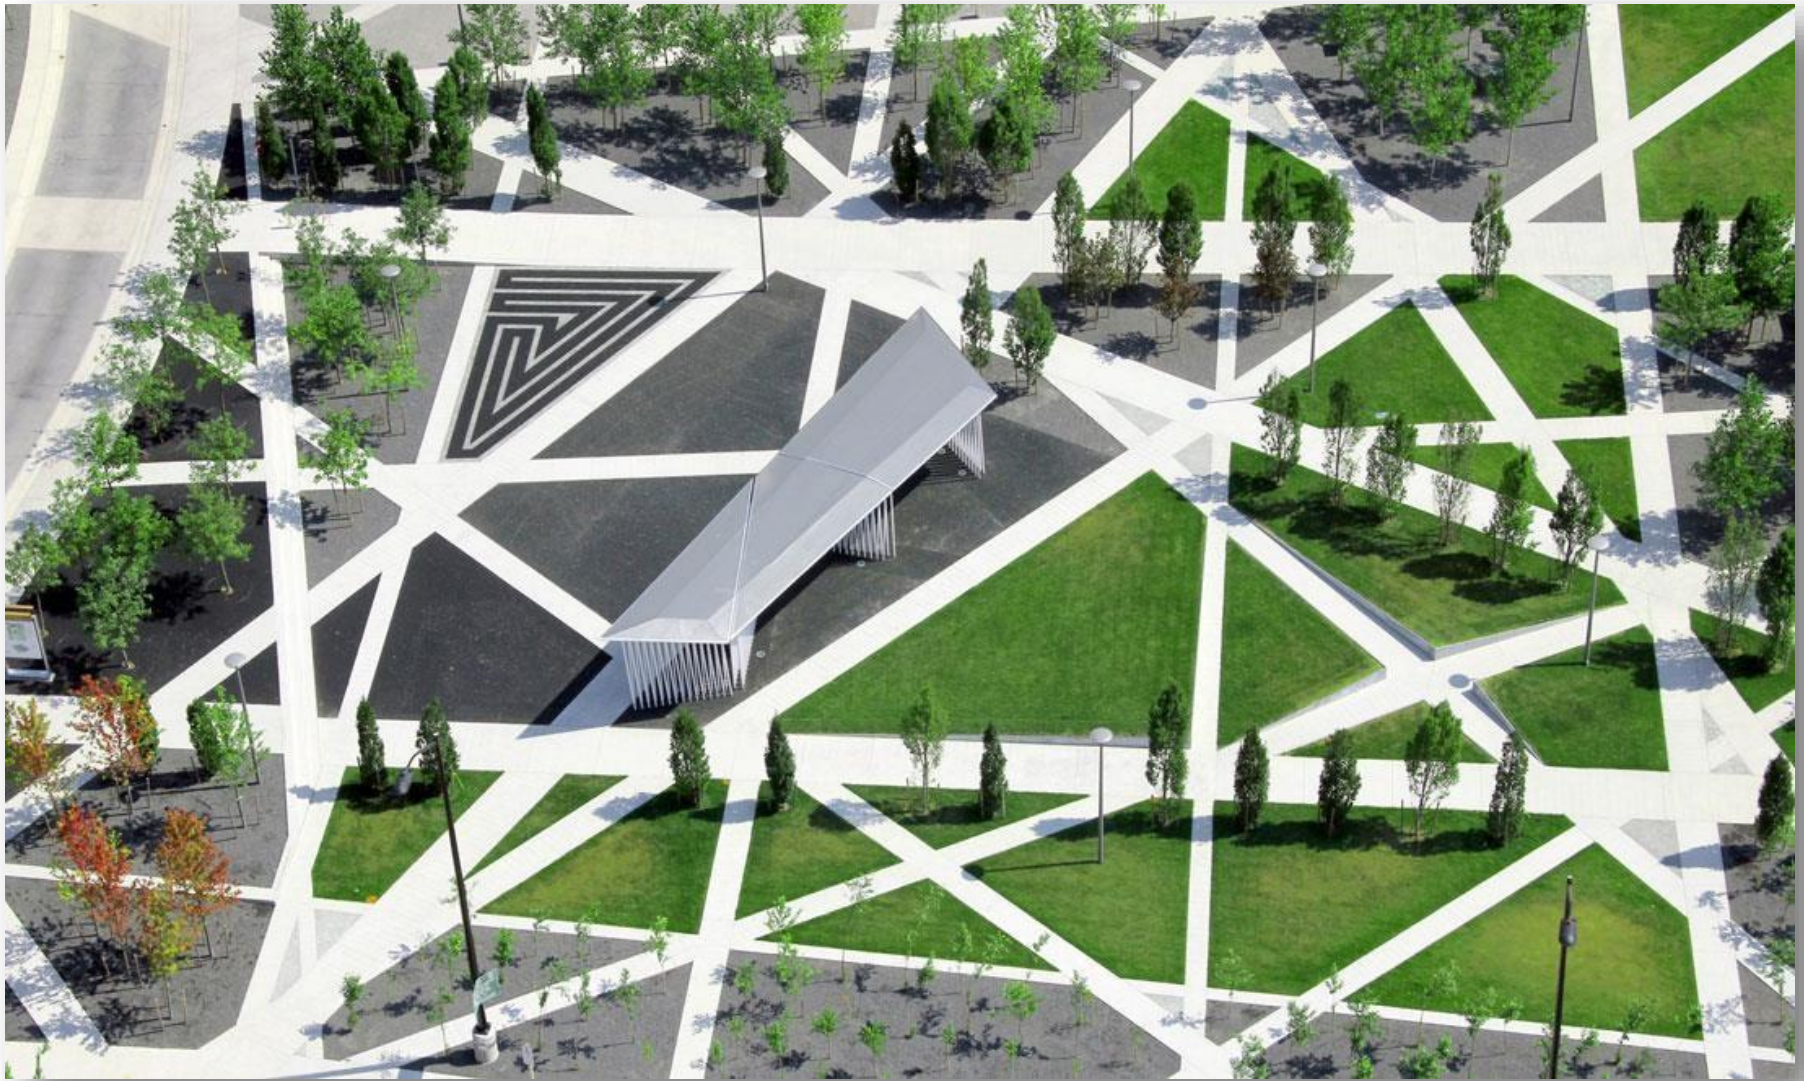







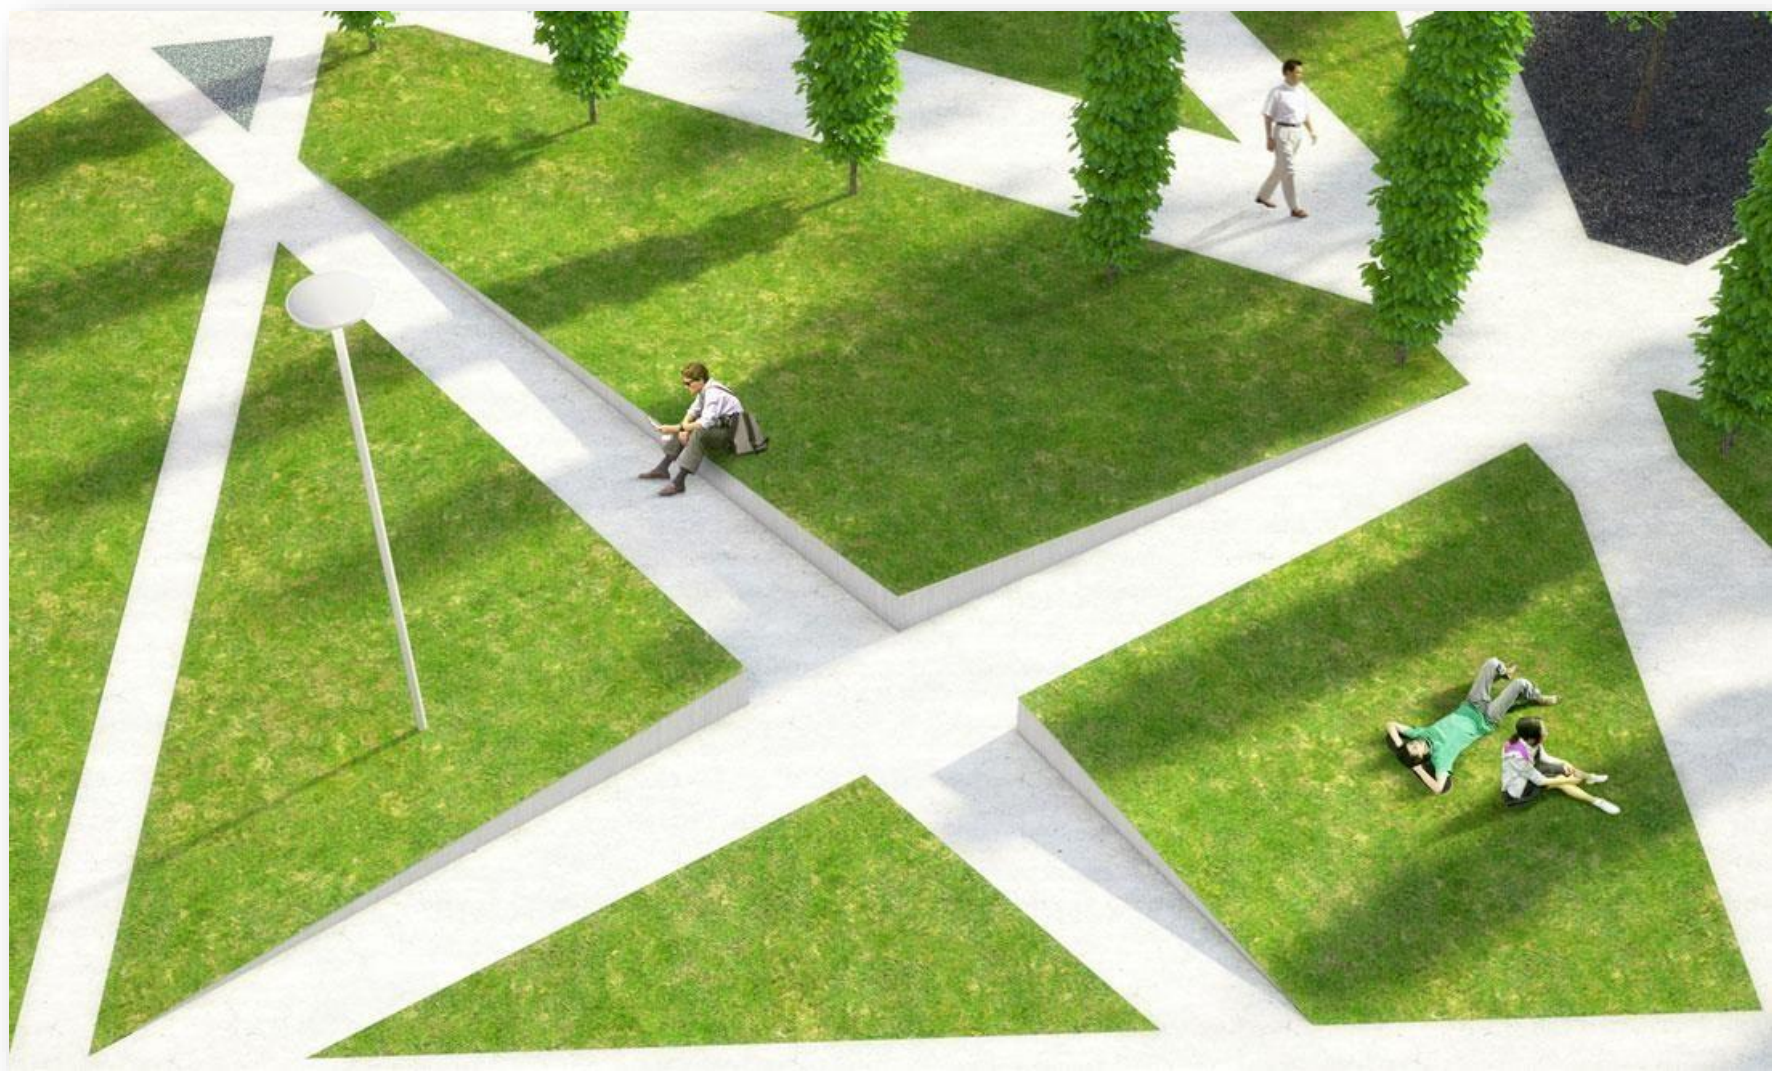













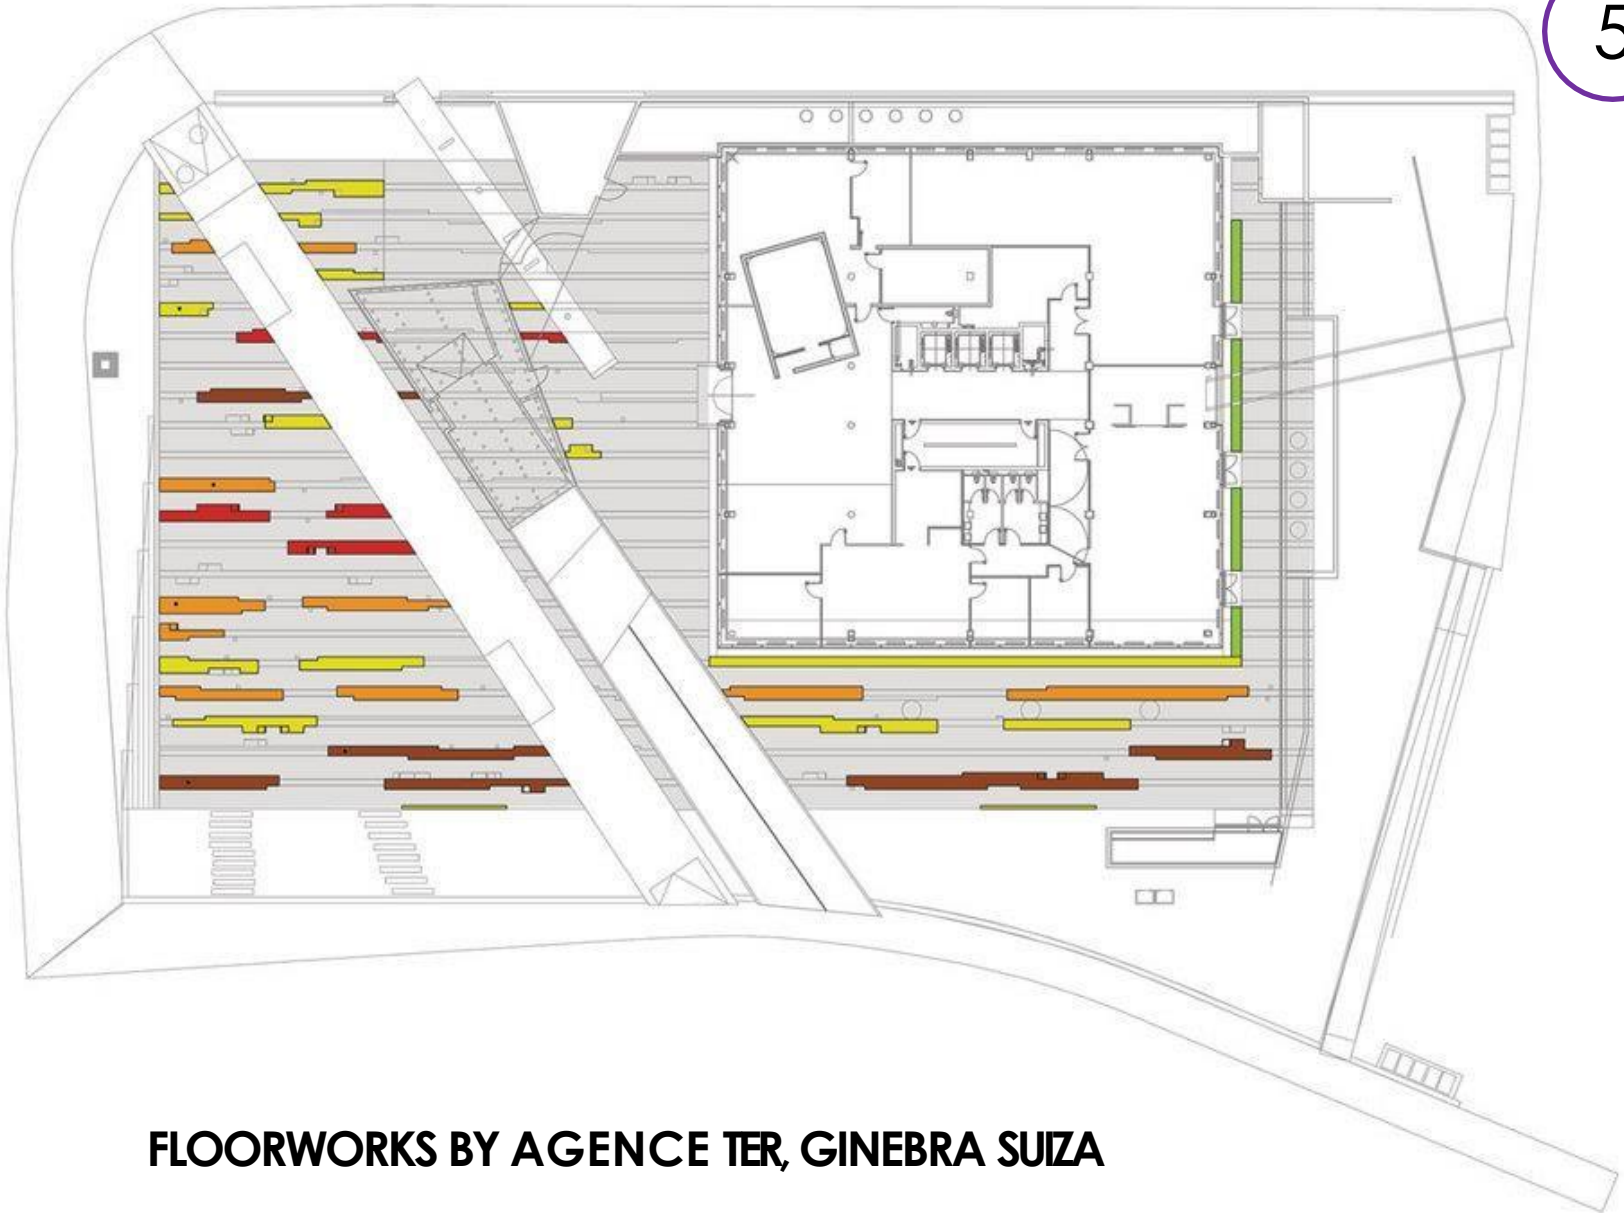


FLOORWORKS BY AGENCE TER, GINEBRA SUIZA

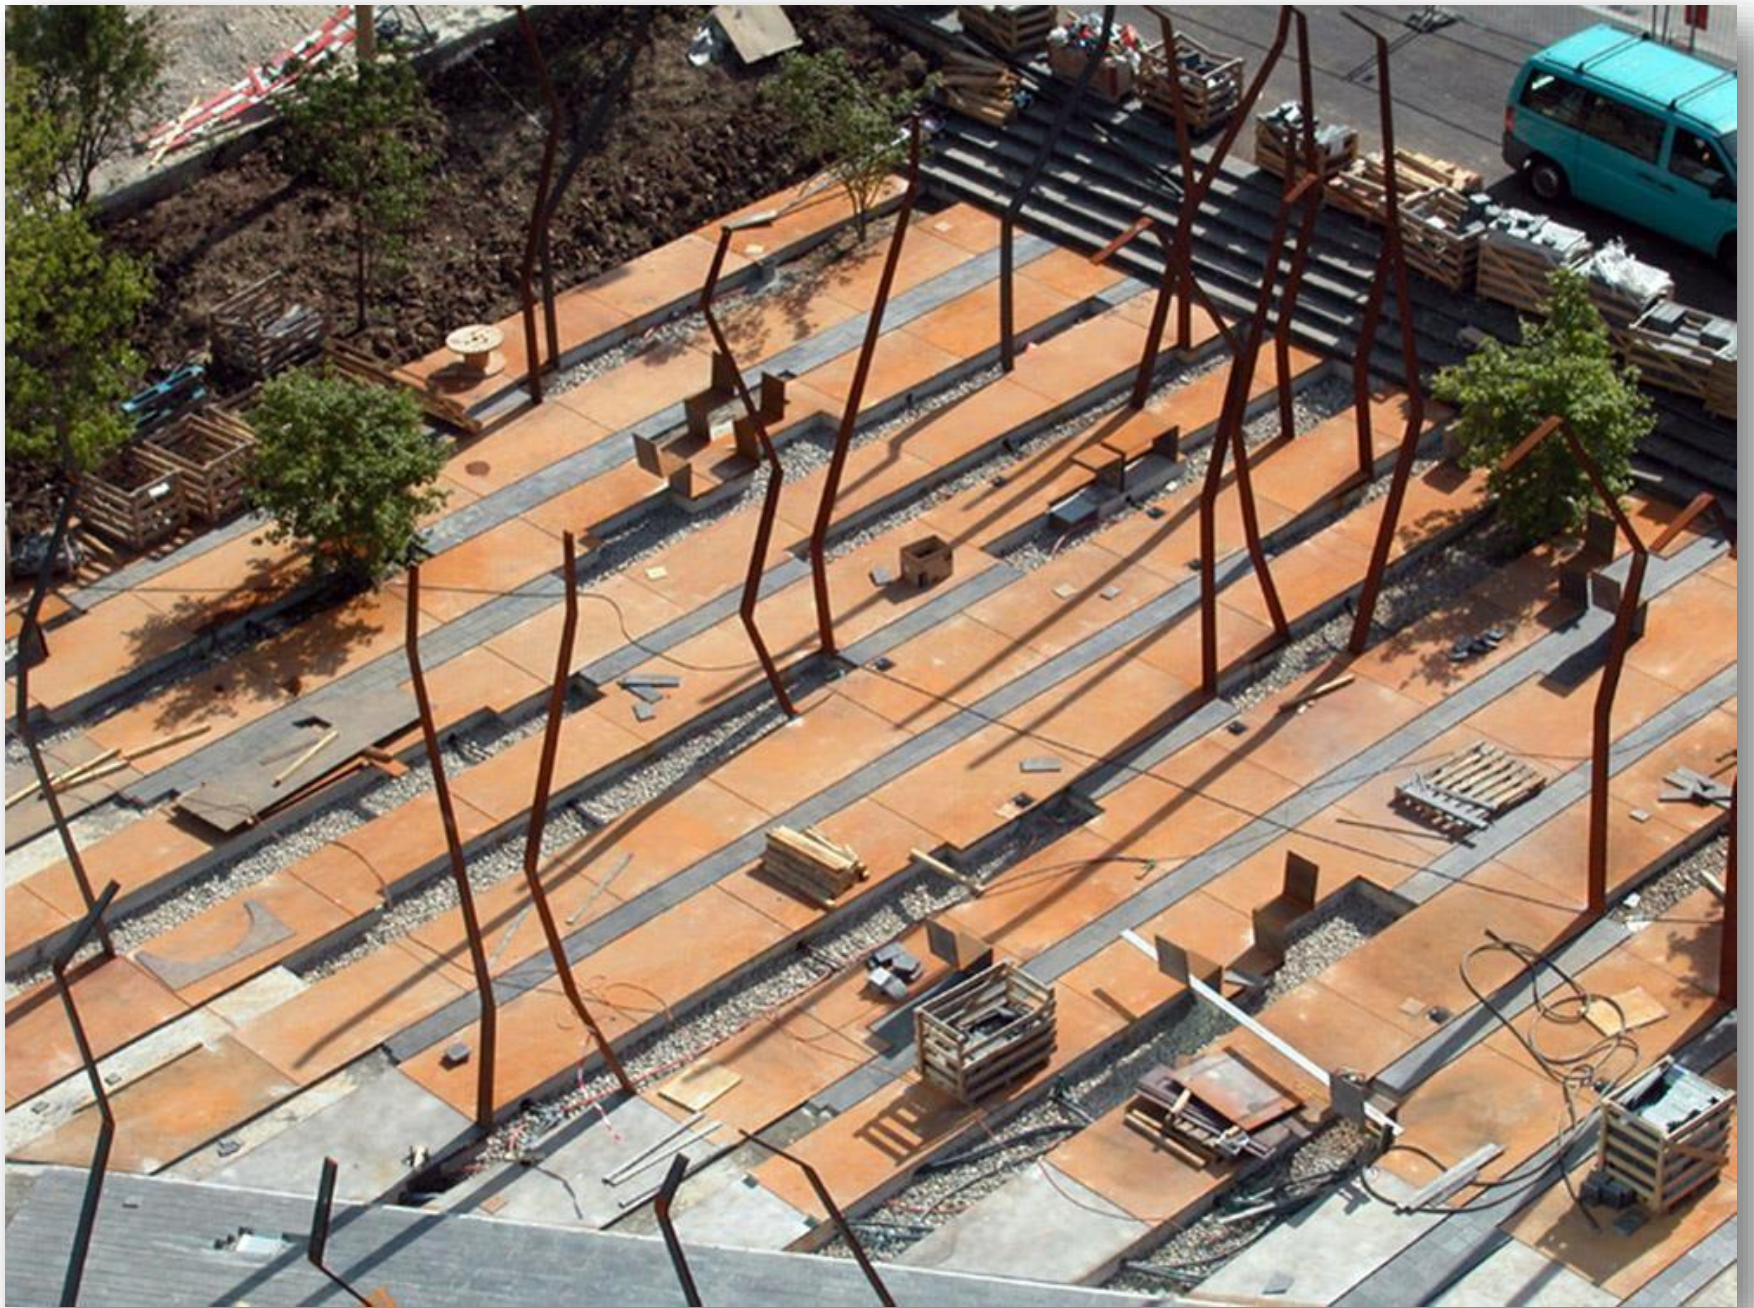







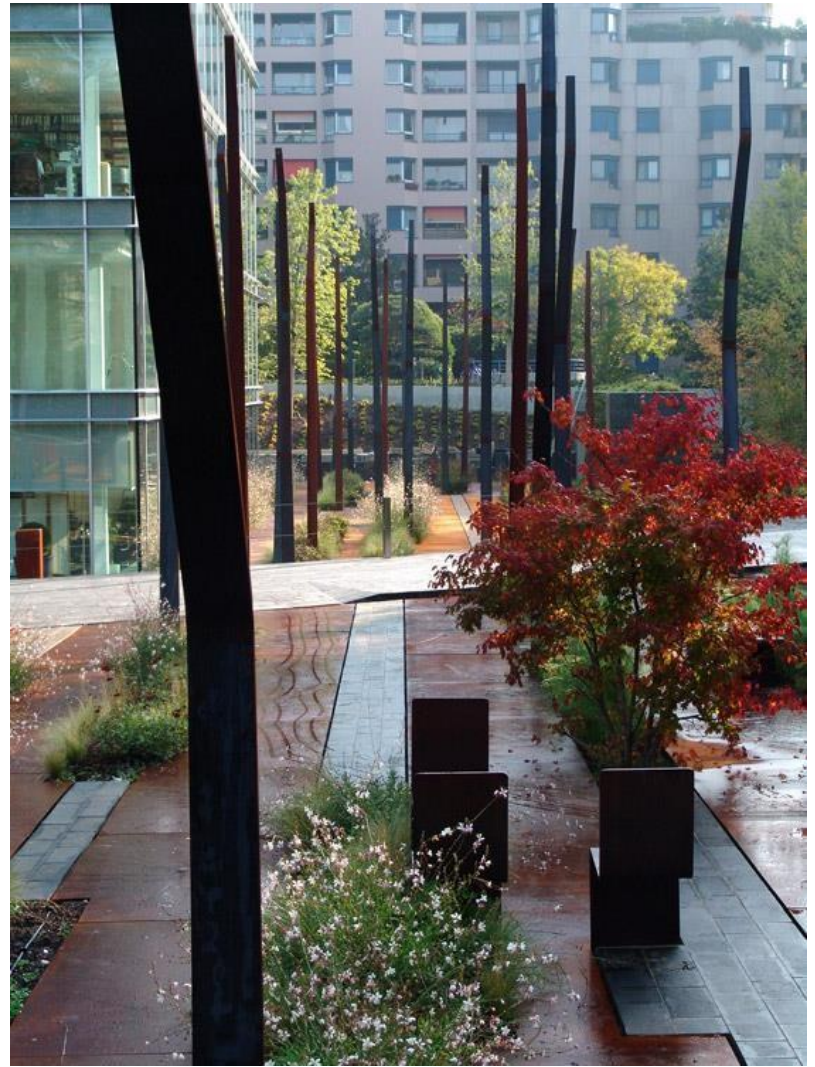



ESP. ARQ. JUAN CARLOS ALÉ