

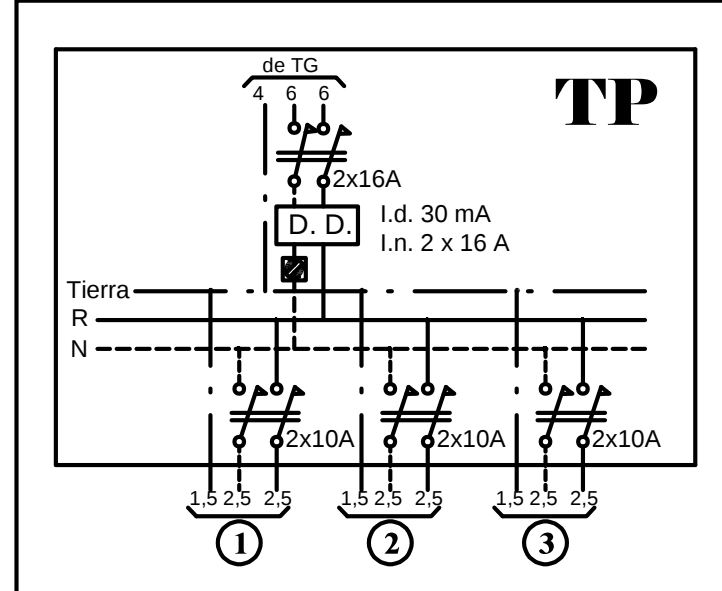
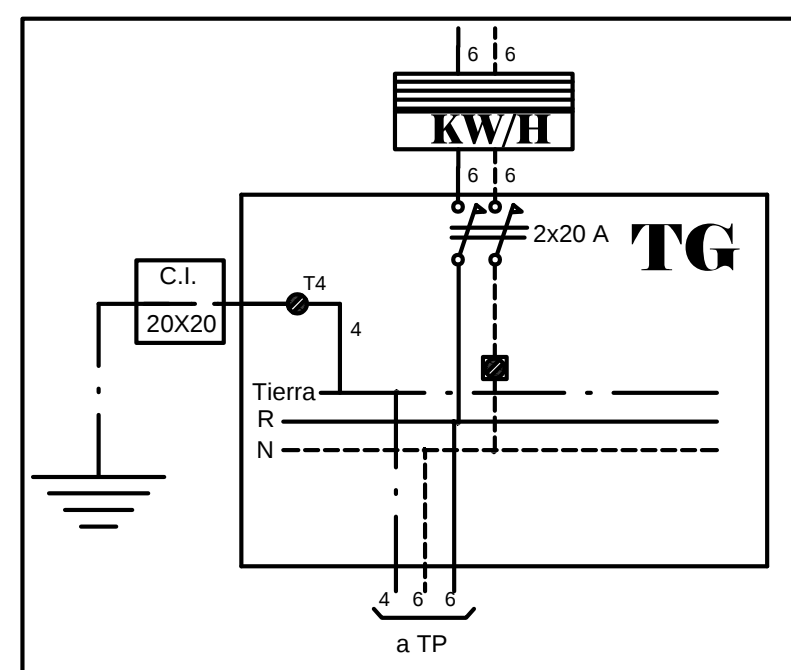


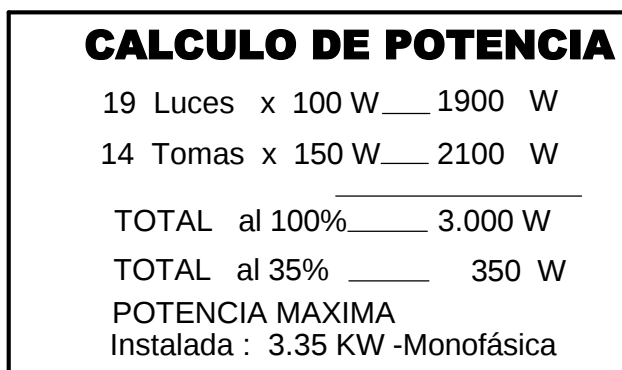

COMPUTO Baja Tensión		
DESIGNACION	PLANTA BAJA	TOTAL
TELEFONO	1	1
TELEVISION	4	4
PORTERO ELECT	0	0
TOTAL		5

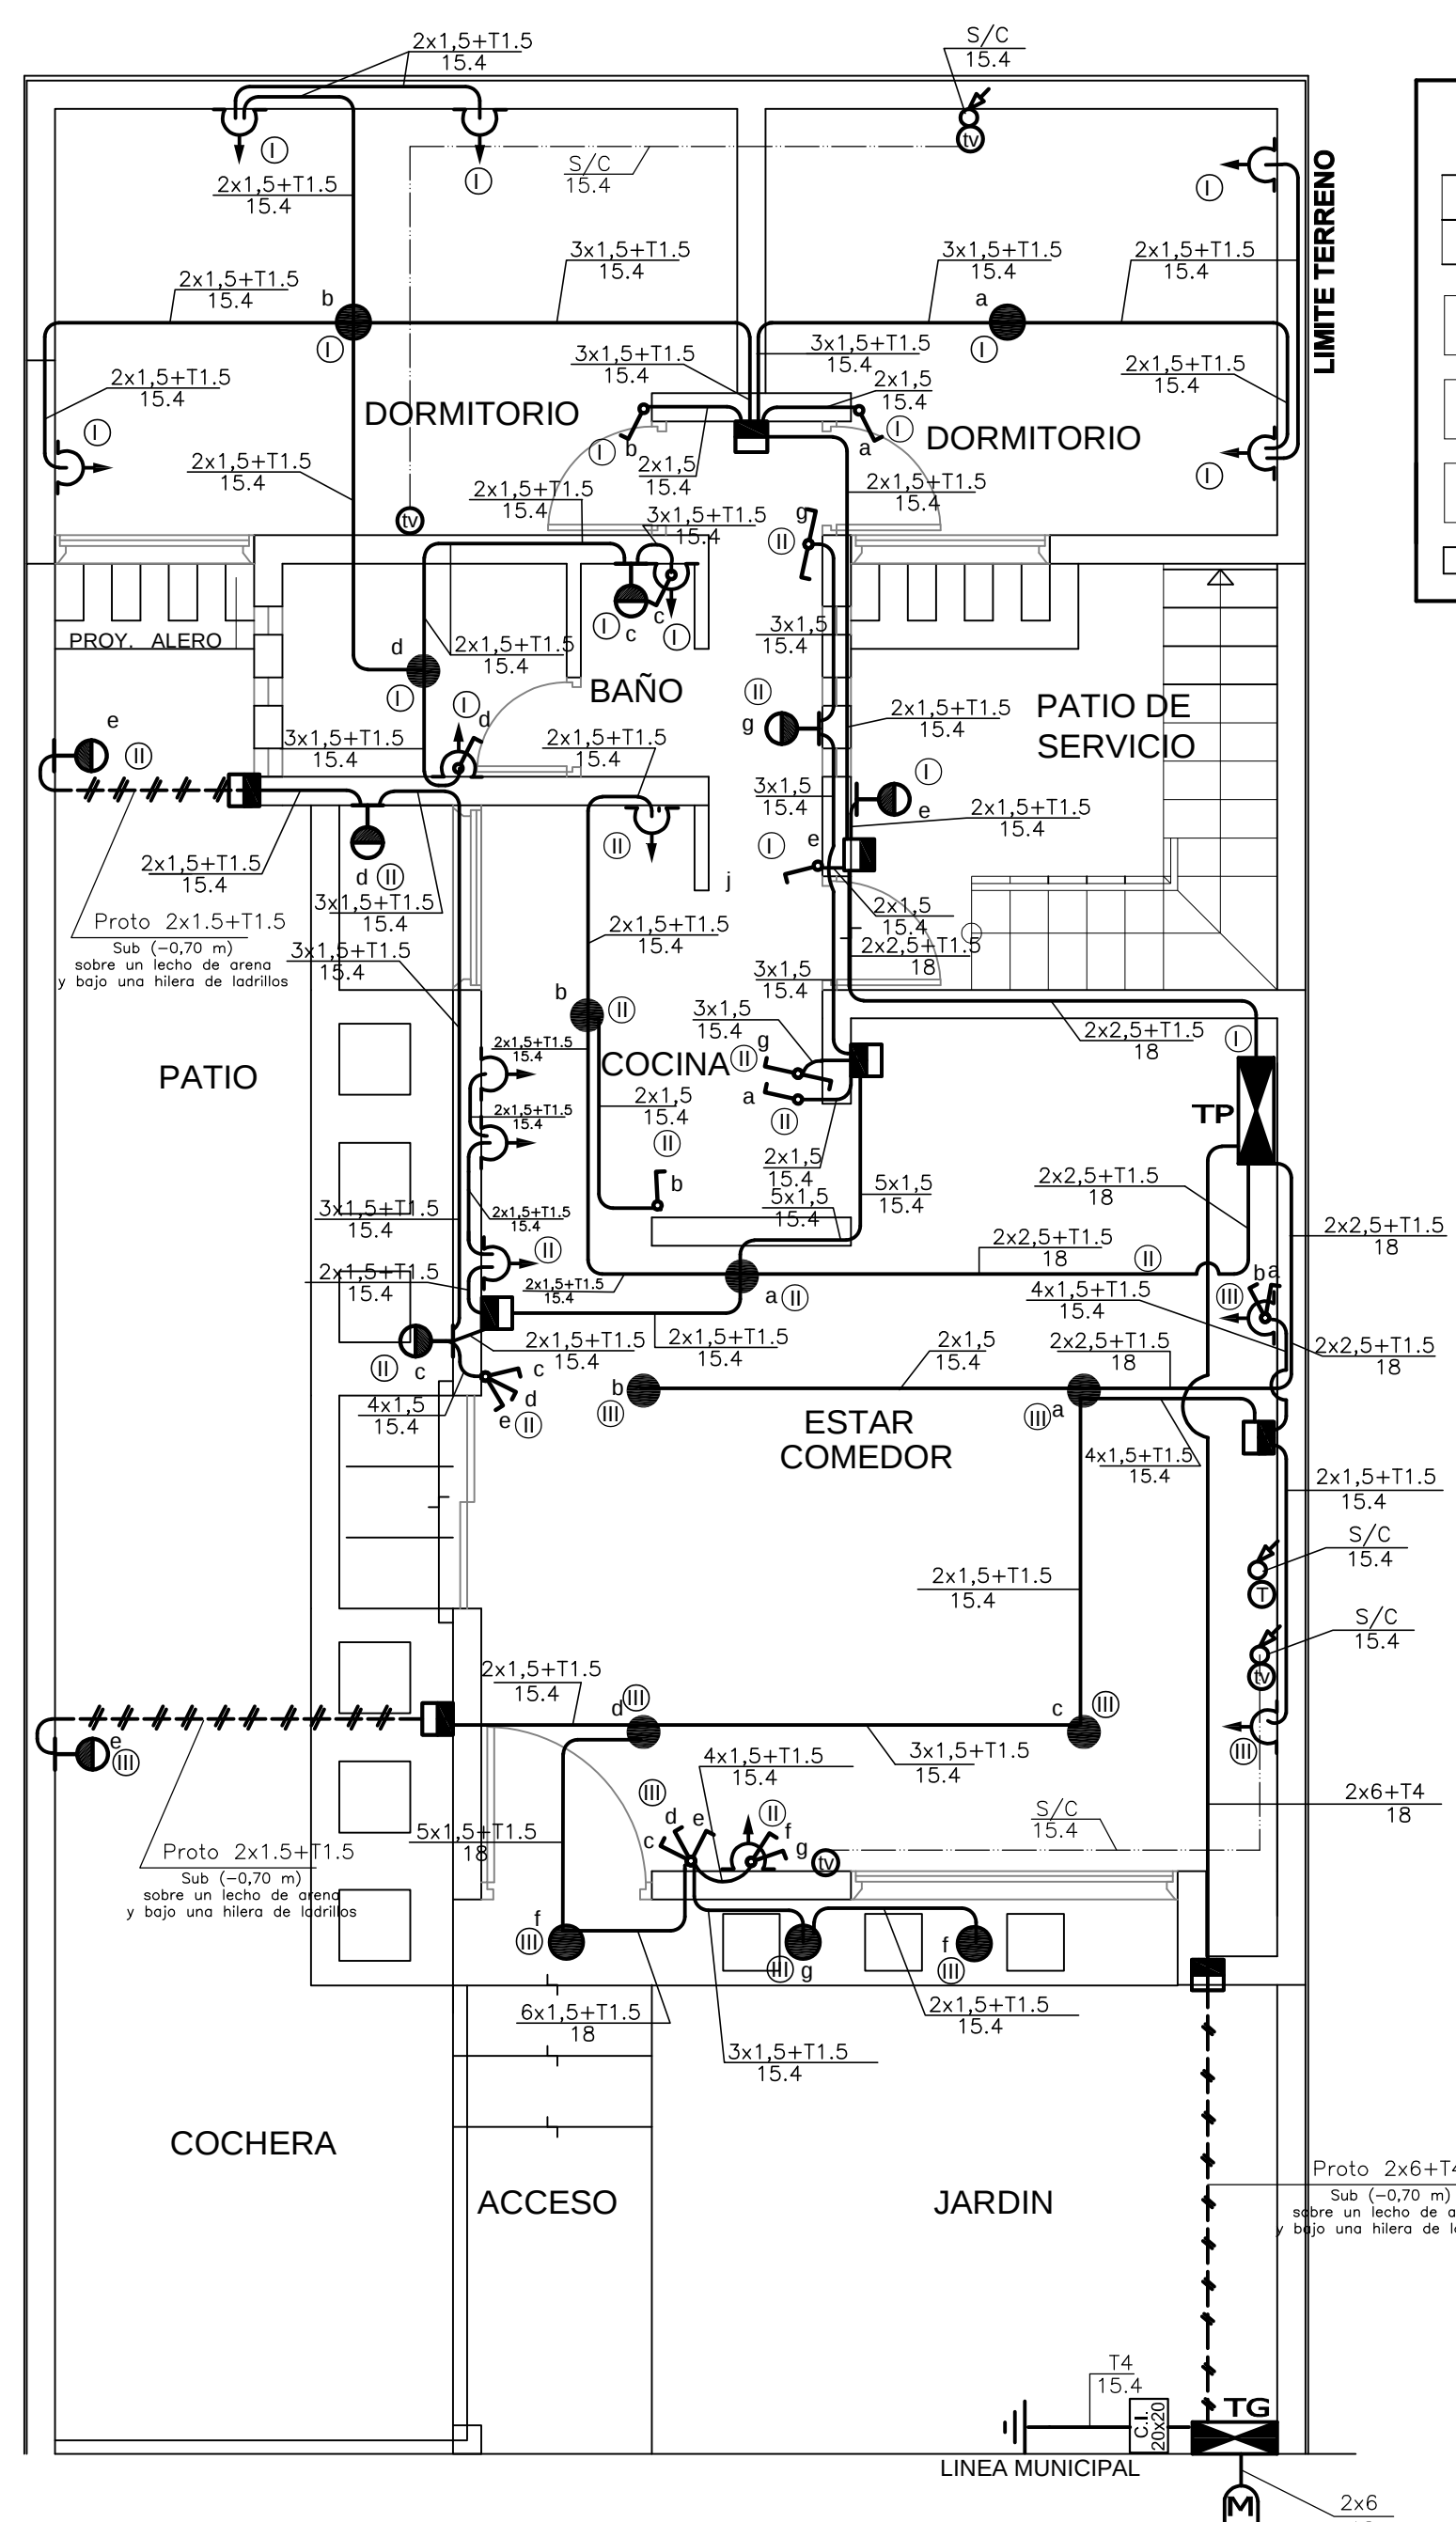

PLANTA

COMPUTO DE BOCAS								
CIRCUITOS	CENTROS		BRAZOS		TOMAS		TOTALES	
	CANT. POT. (W)	CANT. POT. (W)	CANT. POT. (W)	CANT. POT. (W)	CANT. POT. (W)	CANT. POT. (W)	CANT. POT. (W)	
I	3	300	2	200	7	1050	12	1550
II	2	200	4	400	4	600	10	1200
III	7	700	1	100	3	450	11	1250
TOTALES	12	1200	7	700	14	2100	33	4000

Esc. 1:50	ILUMINACION Y B.T.	P.B.	IE-1
------------------	---------------------------	-------------	-------------

INSTALACION ELECTRICA

OBRA : Instalación Electrica
TIPO : CAÑERÍA EMBUTIDA
DESTINO : VIVIENDA UNIFAMILIAR
PROPIETARIO : **LILIANA**
Ubicación :

V⁰ B⁰ EDEMSA

Visación Previa

Nº PADRON MUNI : 13611(matriz)
Nº Expte. O.Civil :
Nº NOM. CAT. :

Firma del Propietario

Dir. T. O. Civil :

Proyecto Electrico:

Cálculo Eléctrico:	
--------------------	--

Dir. Técnica :	
----------------	--

Ejecución :

OBRA POR ADMINISTRACION

ELECTROMECHANICA