


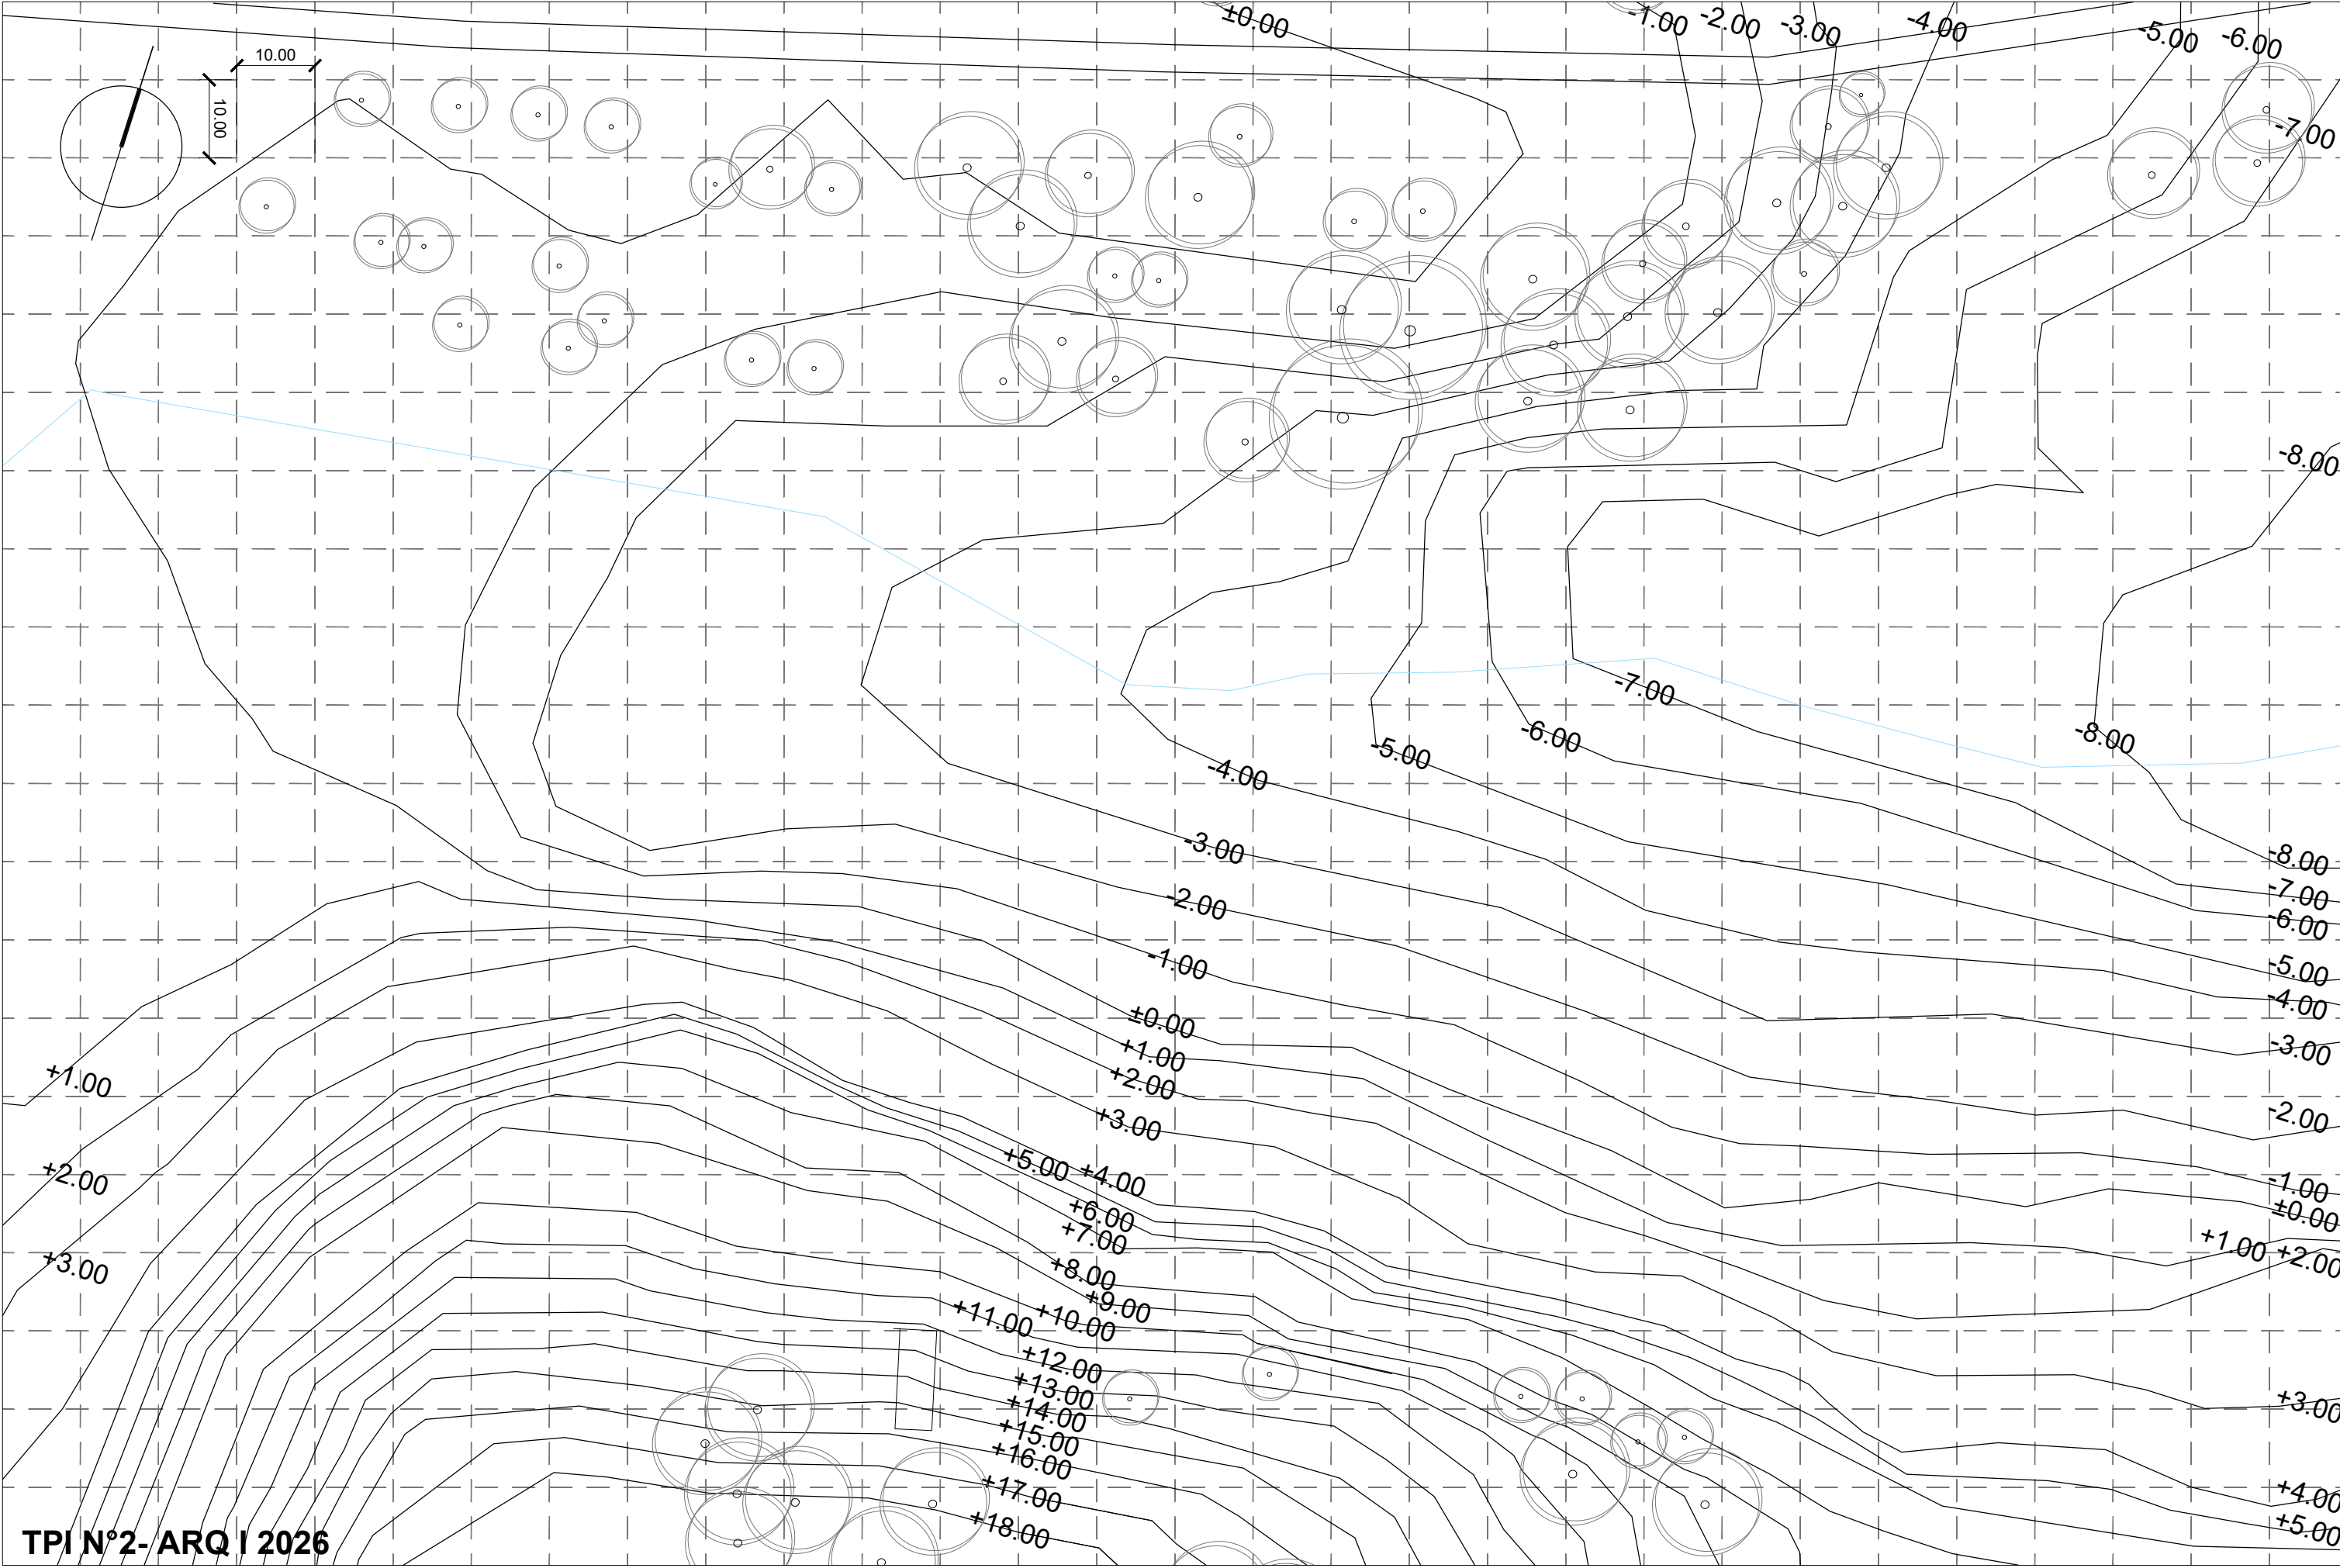

TPI N°2- ARQ I 2026
PLANTA TERRENO-Niveles esc 1:750